


Grenzplan M= 1:500

vom 05.10.2000

...

353

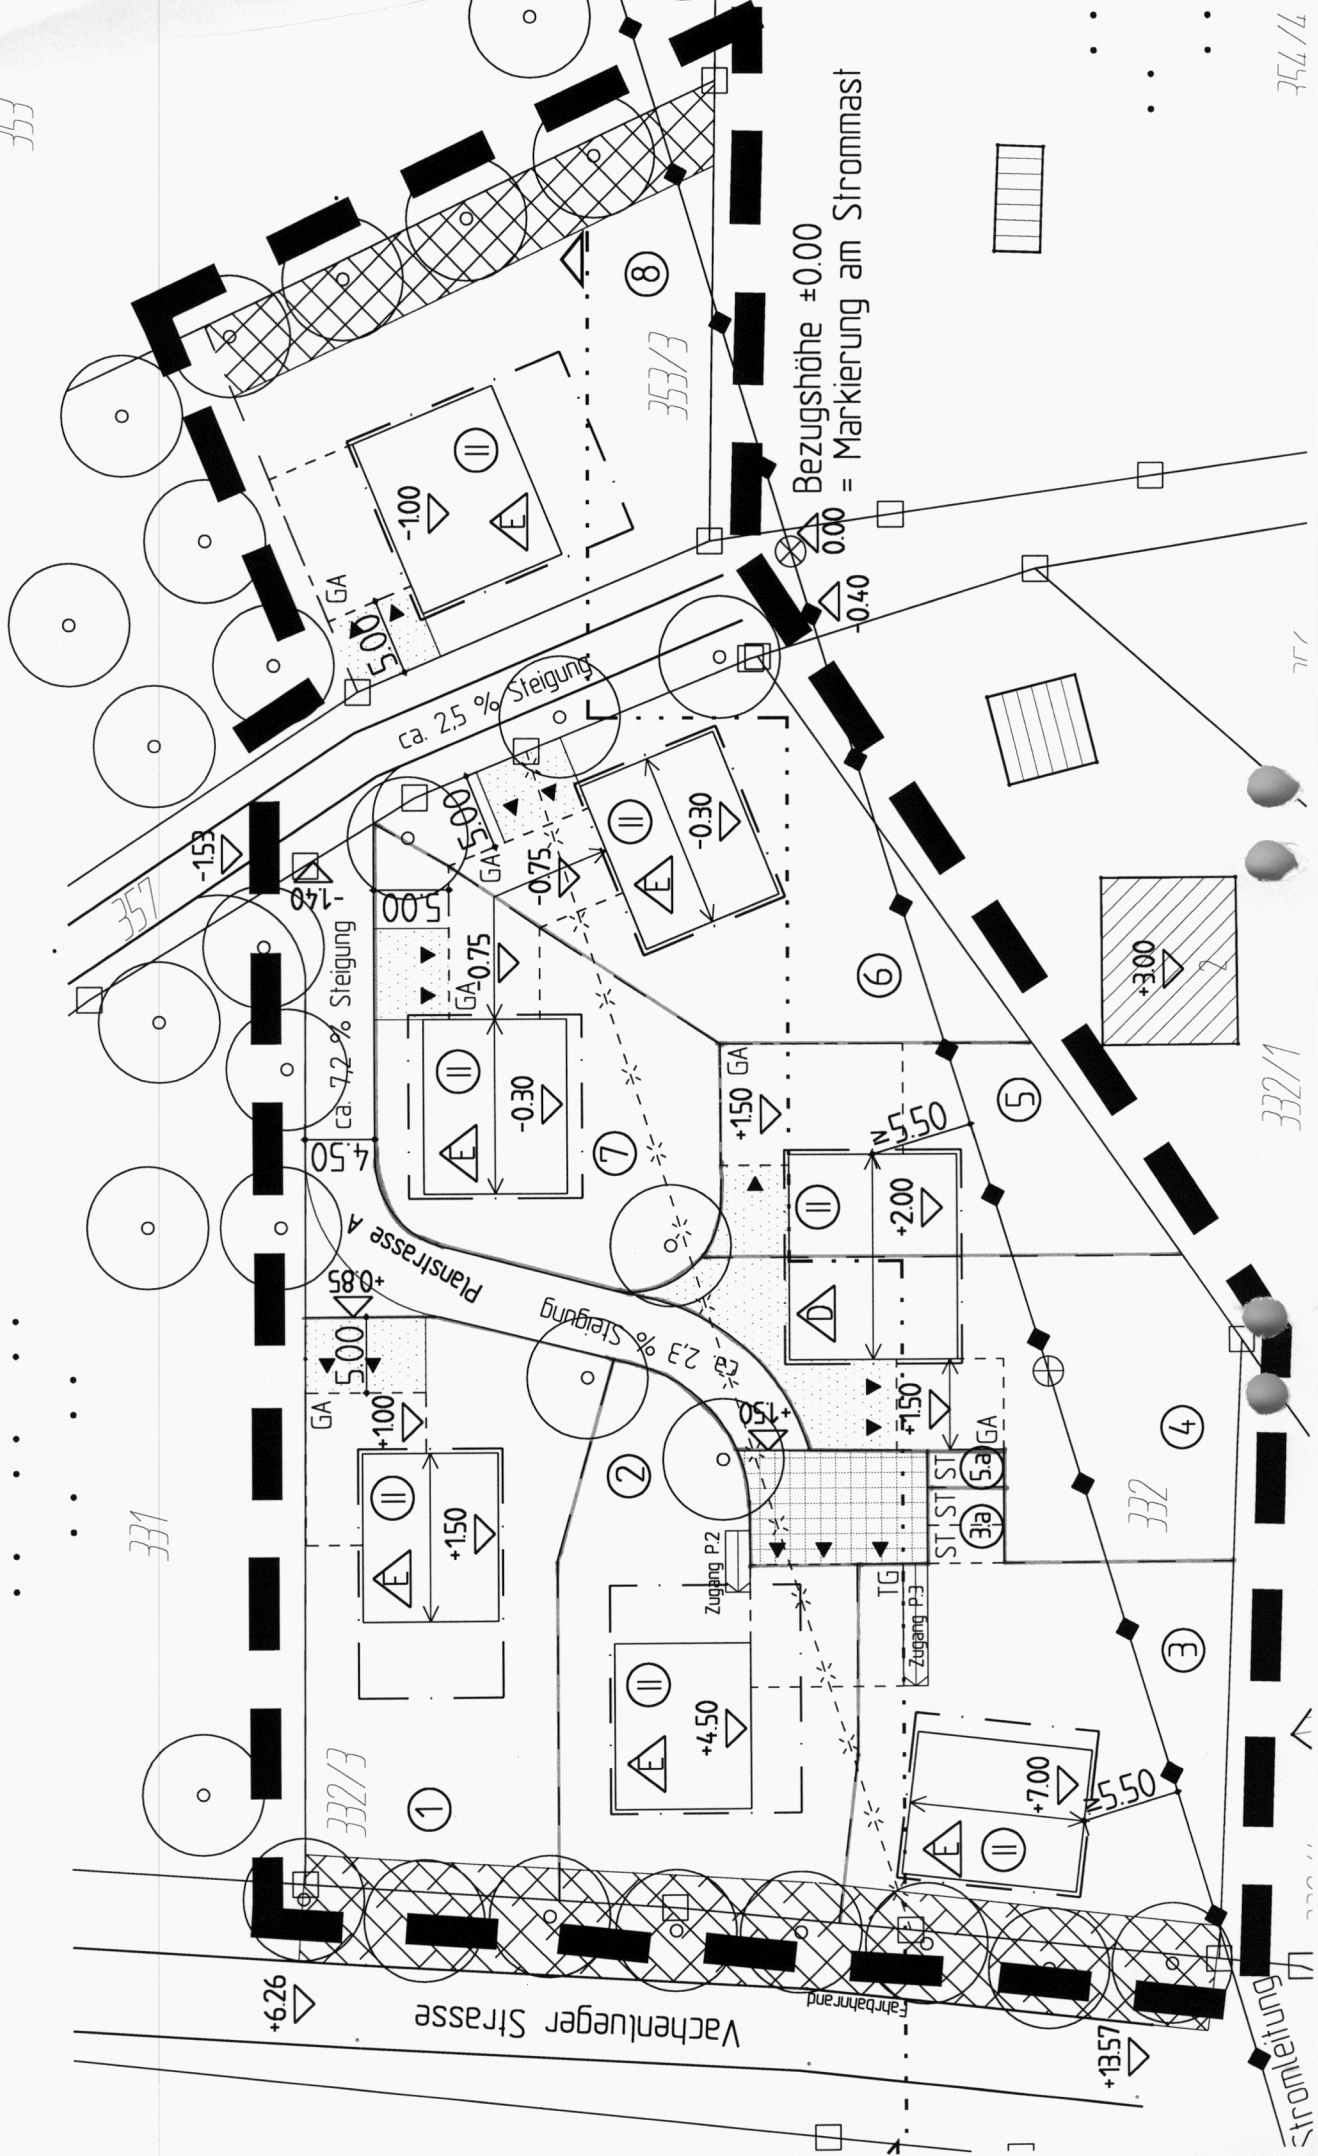

Bezugshöhe ±0.00
000 = Markierung am Strommast

354/4